


<div>© COPYRIGHT &amp; DESIGN</div> <div>COPYRIGHT &amp; DESIGN RIGHT 2008</div>	<div>PROJECT/SITE ADDRESS:</div> <div><div>ghINTERIOR GLASS</div></div> <div>STAMFORD HOUSE 57 LIDDON ROAD BROMLEY, KENT BR1 2SR</div>	<div>'28-29 Hans Place - Garden Walk on Unit'</div>	REVISIONS		DATE 21/06/18	DRAWN by D.Z.
					CHECKED by	Project M.
					SCALE 1:10@A3	REV.
					DRAWING REF.	
			<div>001</div>			
			DRAWING TITLE			
			<div>Plan</div>			
			DRAWING STATUS	Approval		
TEL:						
FAX:						

Note: CDM regulations will apply to status approval of drawings and manufacture will only commence on receipt of 'A' status approval of drawings issued.


C = TO BE AMMENDED - Drawings to be resubmitted.  
B = APPROVED WITH AMENDMENTS - Drawings to be resubmitted with final ammendments included.  
A = APPROVED FOR PRODUCTION, NO COMMENTS - Procurement of materials, manufacture and installation to commence.

Section A-A (drg.1)

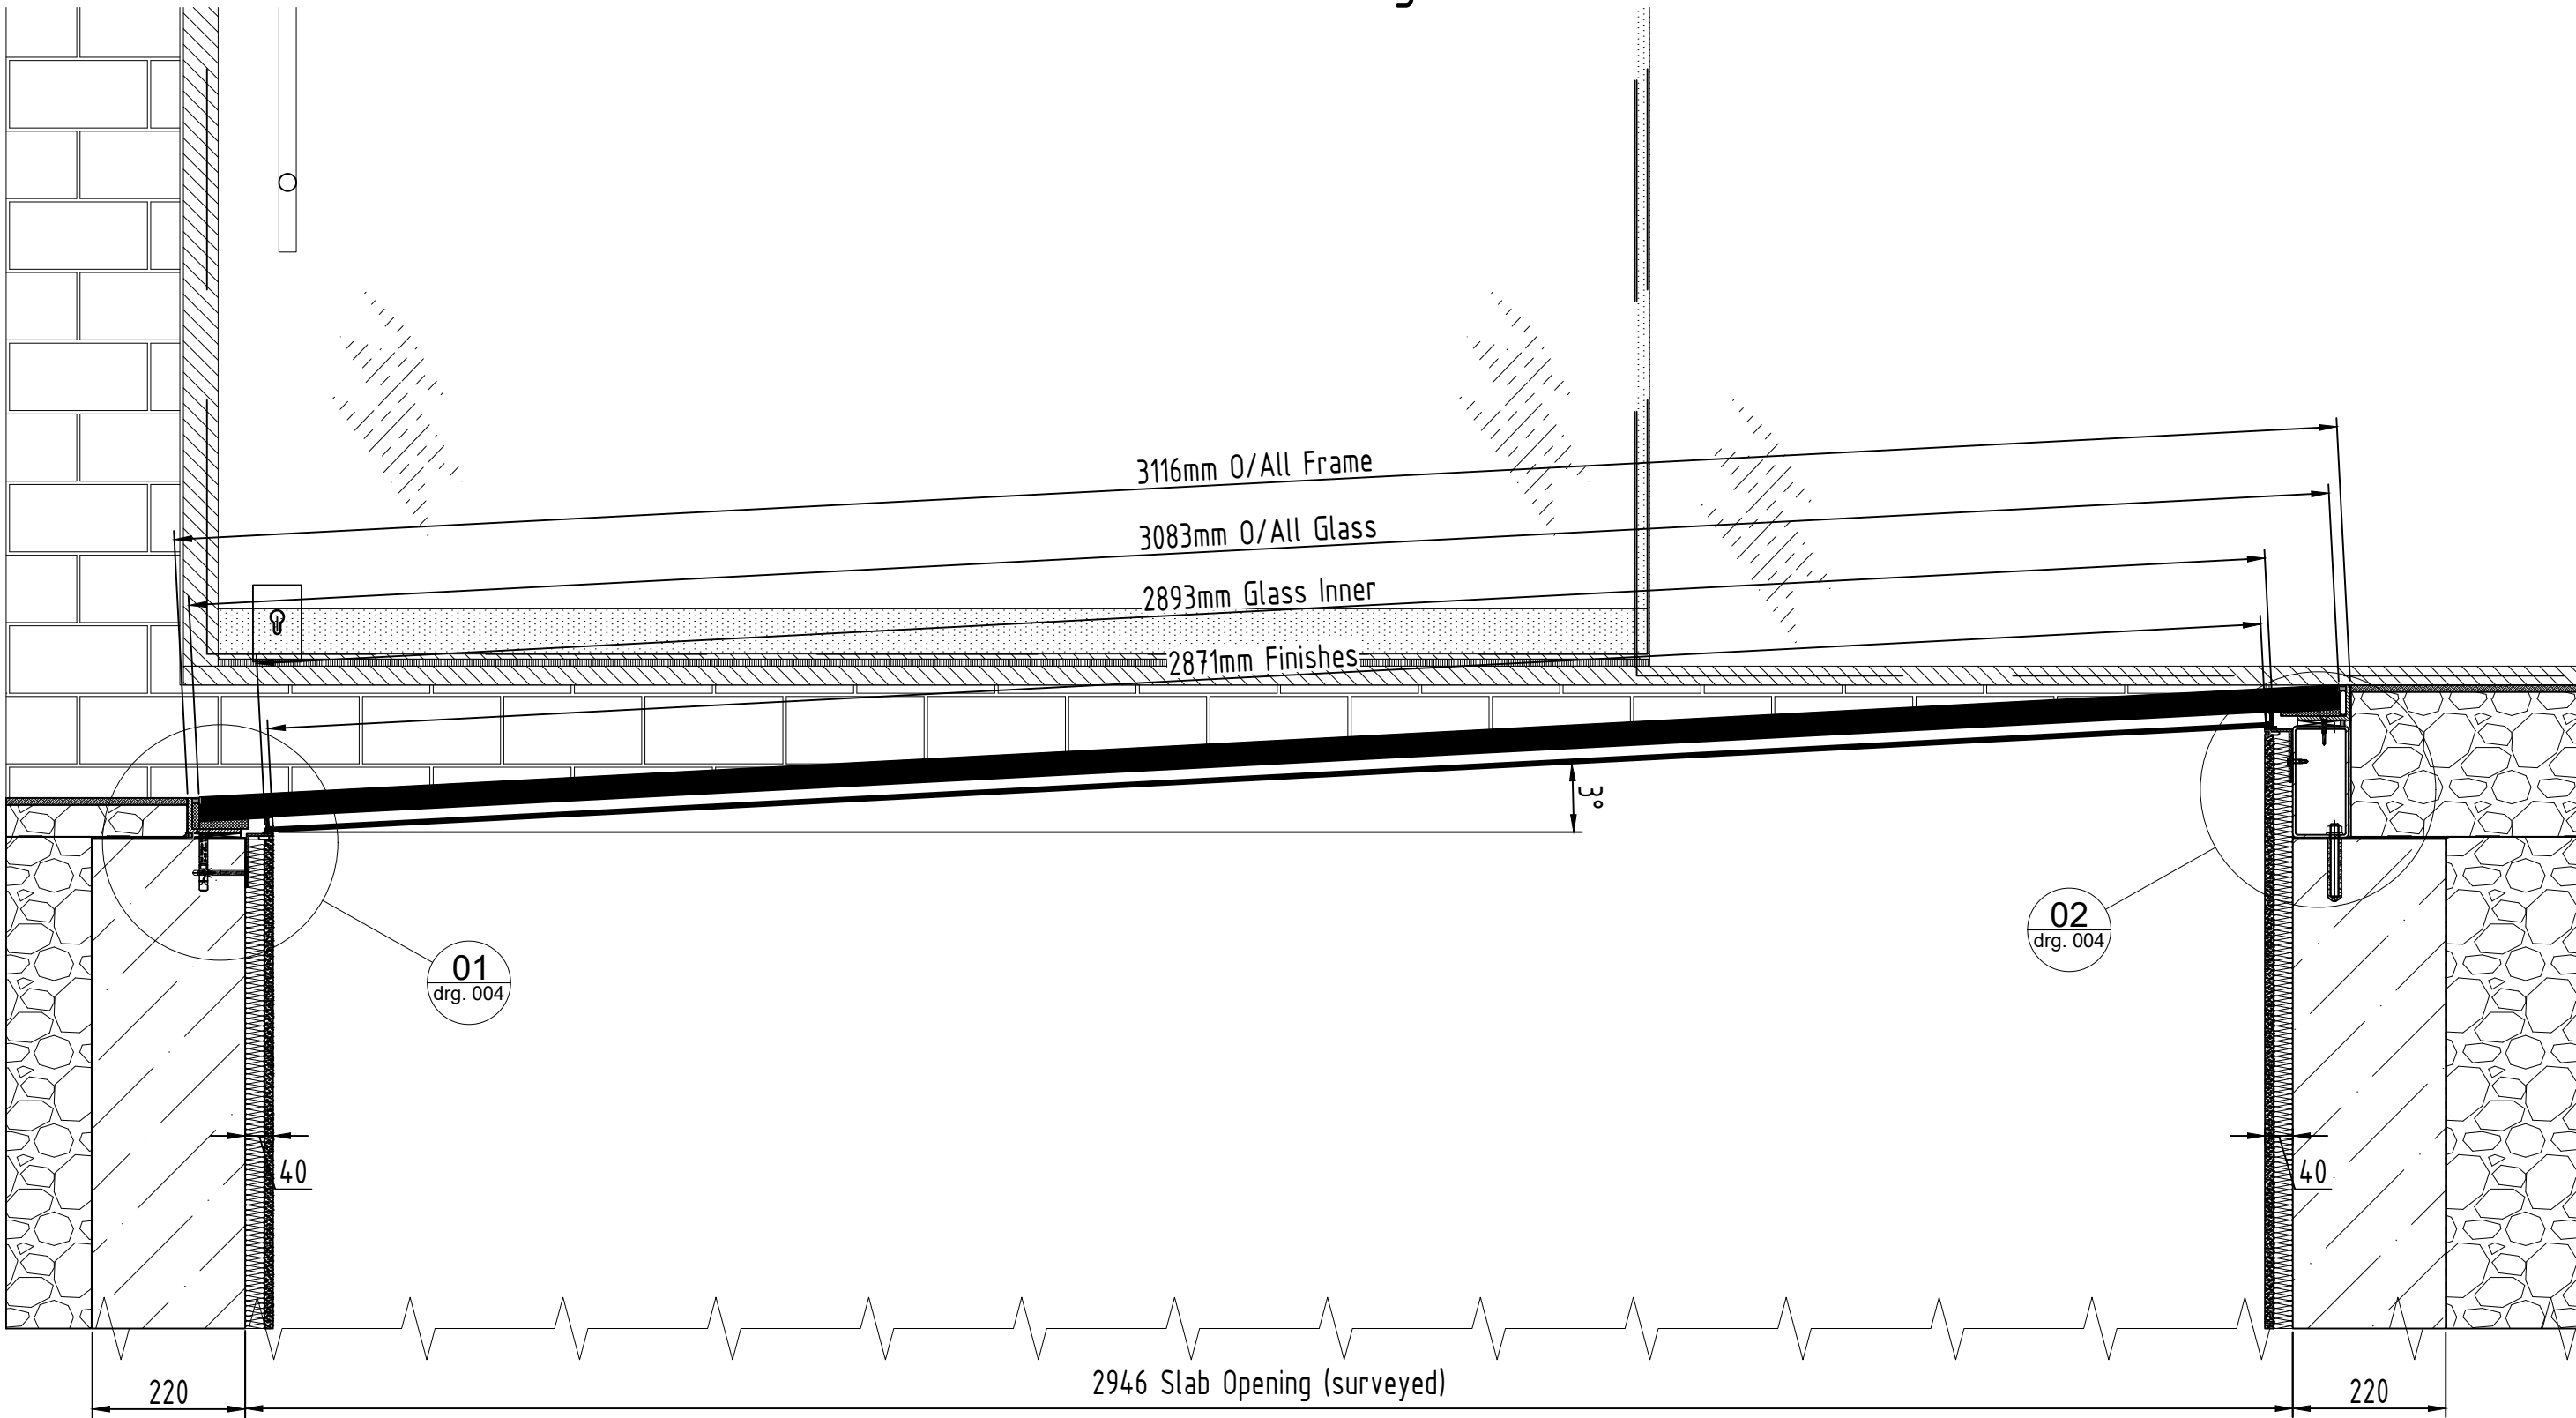


© COPYRIGHT & DESIGN  COPYRIGHT & DESIGN RIGHT 2008	PROJECT/SITE ADDRESS:		REVISIONS		DATE 21/06/18		DRAWN by D.Z.	
	<div><div>gh</div><div>INTERIOR GLASS</div></div> <div>STAMFORD HOUSE 57 LIDDON ROAD BROMLEY, KENT BR1 2SR</div>				CHECKED by		Project M.	
					SCALE 1:10@A3		REV.	
					DRAWING REF.			
					002			
TEL:		'28-29 Hans Place - Garden Walk on Unit'	Note: CDM regulations will apply to status approval of drawings and manufacture will only commence on receipt of 'A' status approval of drawings issued.		DRAWING TITLE			
FAX:			C = TO BE AMENDED - Drawings to be resubmitted. B = APPROVED WITH AMENDMENTS - Drawings to be resubmitted with final ammendments included. A = APPROVED FOR PRODUCTION, NO COMMENTS - Procurement of materials, manufacture and installation to commence.		Section A-A			
					DRAWING STATUS			Approval


Section B-B (drg.1)

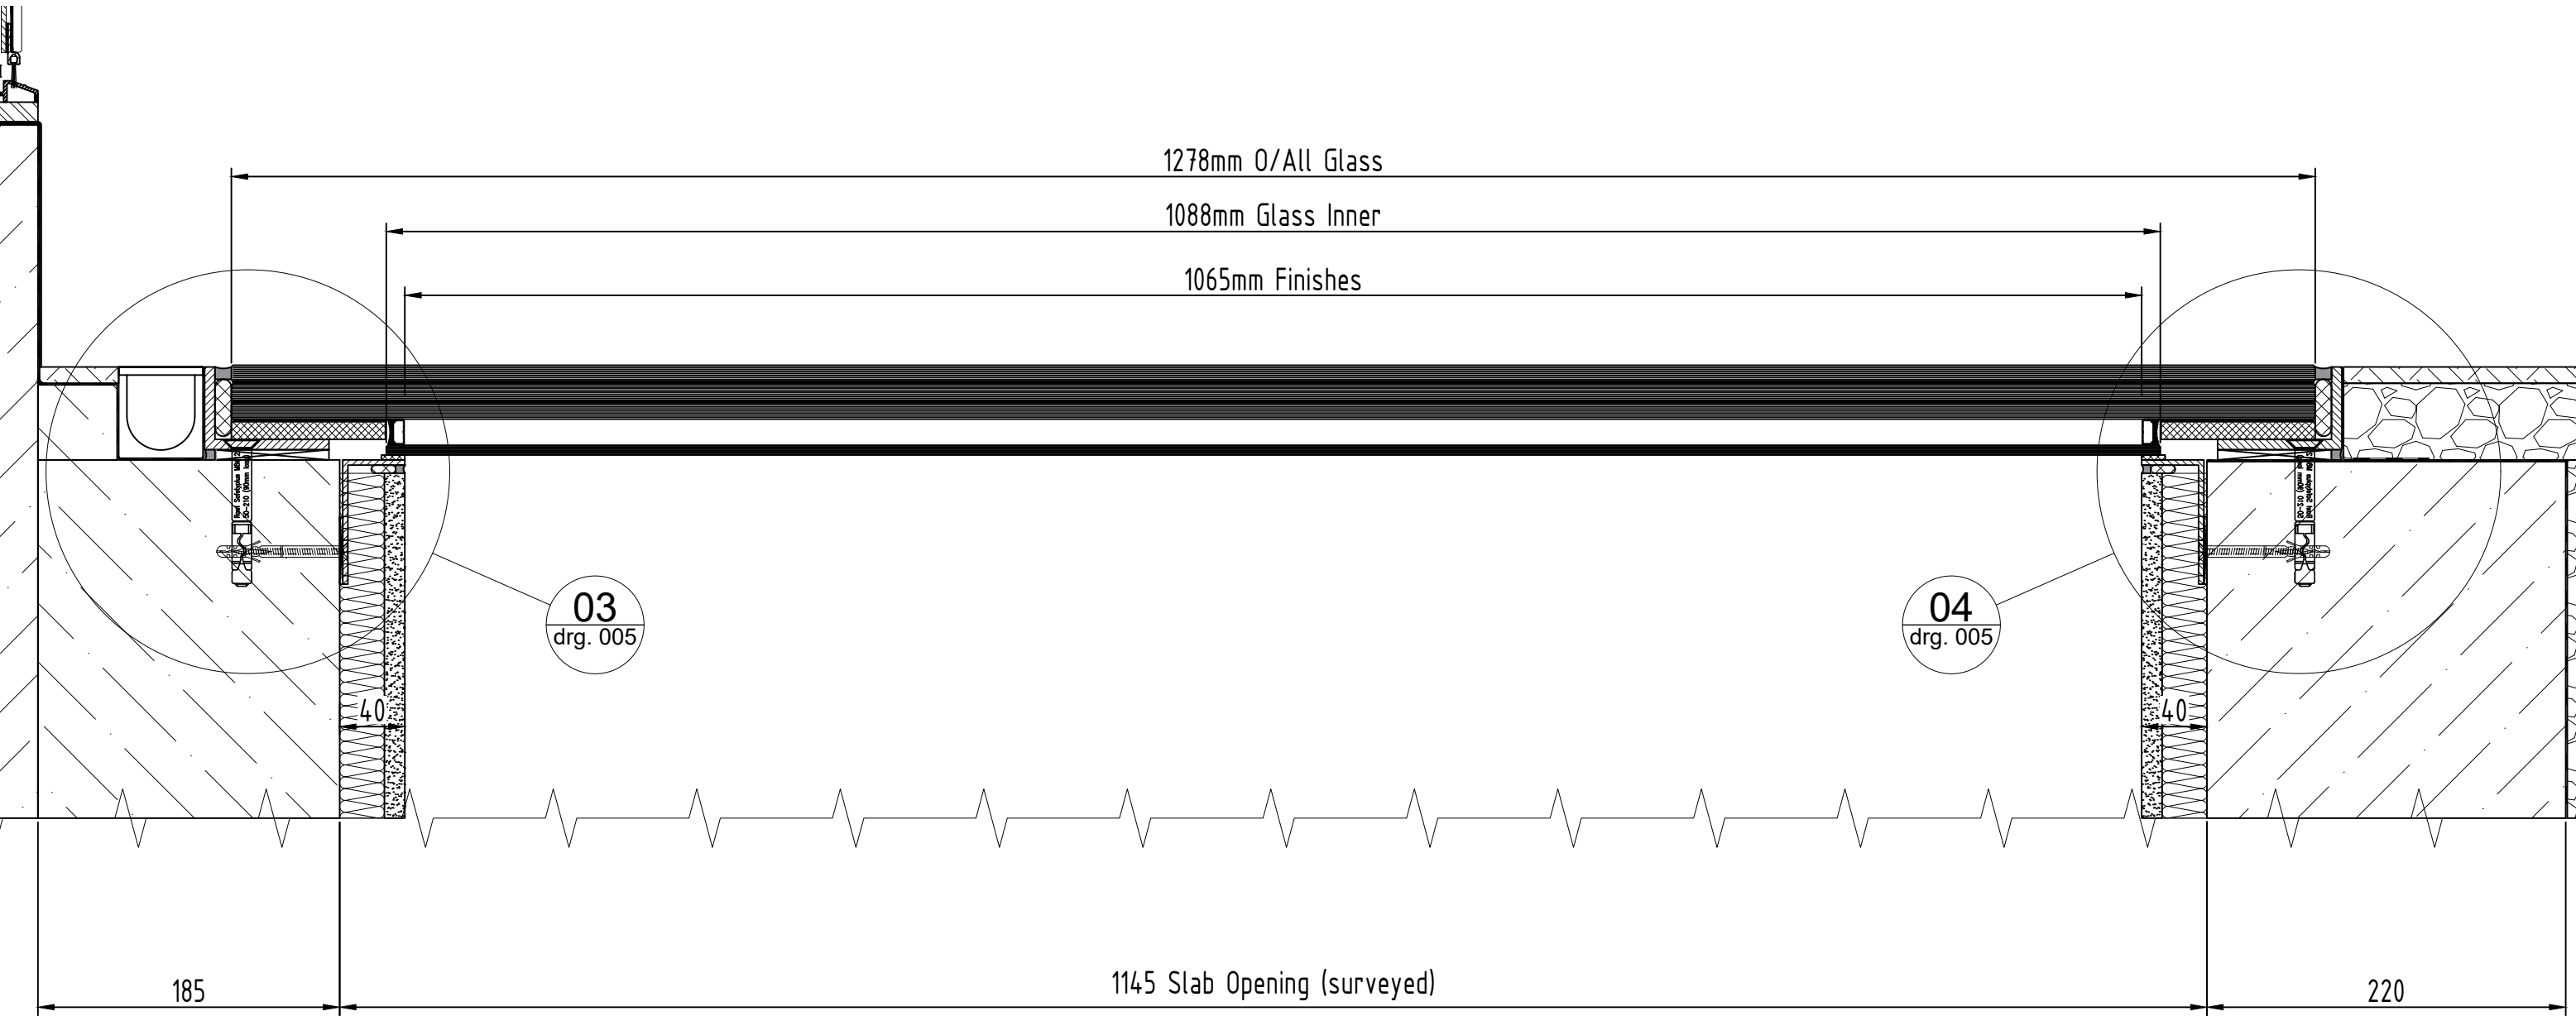


© COPYRIGHT & DESIGN  COPYRIGHT & DESIGN RIGHT 2008	PROJECT/SITE ADDRESS:		'28-29 Hans Place - Garden Walk on Unit'	REVISIONS		DATE 21/06/18		DRAWN by D.Z.	
	<div>ghINTERIOR GLASS</div>  STAMFORD HOUSE 57 LIDDON ROAD BROMLEY, KENT BR1 2SR					CHECKED by		Project M.	
						SCALE 1:4@A3		REV.	
						DRAWING REF.			
						003			
						DRAWING TITLE			
	TEL:			Section B-B					
FAX:		Note: CDM regulations will apply to status approval of drawings and manufacture will only commence on receipt of 'A' status approval of drawings issued.		DRAWING STATUS		Approval			
		C = TO BE AMENDED - Drawings to be resubmitted. B = APPROVED WITH AMENDMENTS - Drawings to be resubmitted with final ammendments included. A = APPROVED FOR PRODUCTION, NO COMMENTS - Procurement of materials, manufacture and installation to commence.							

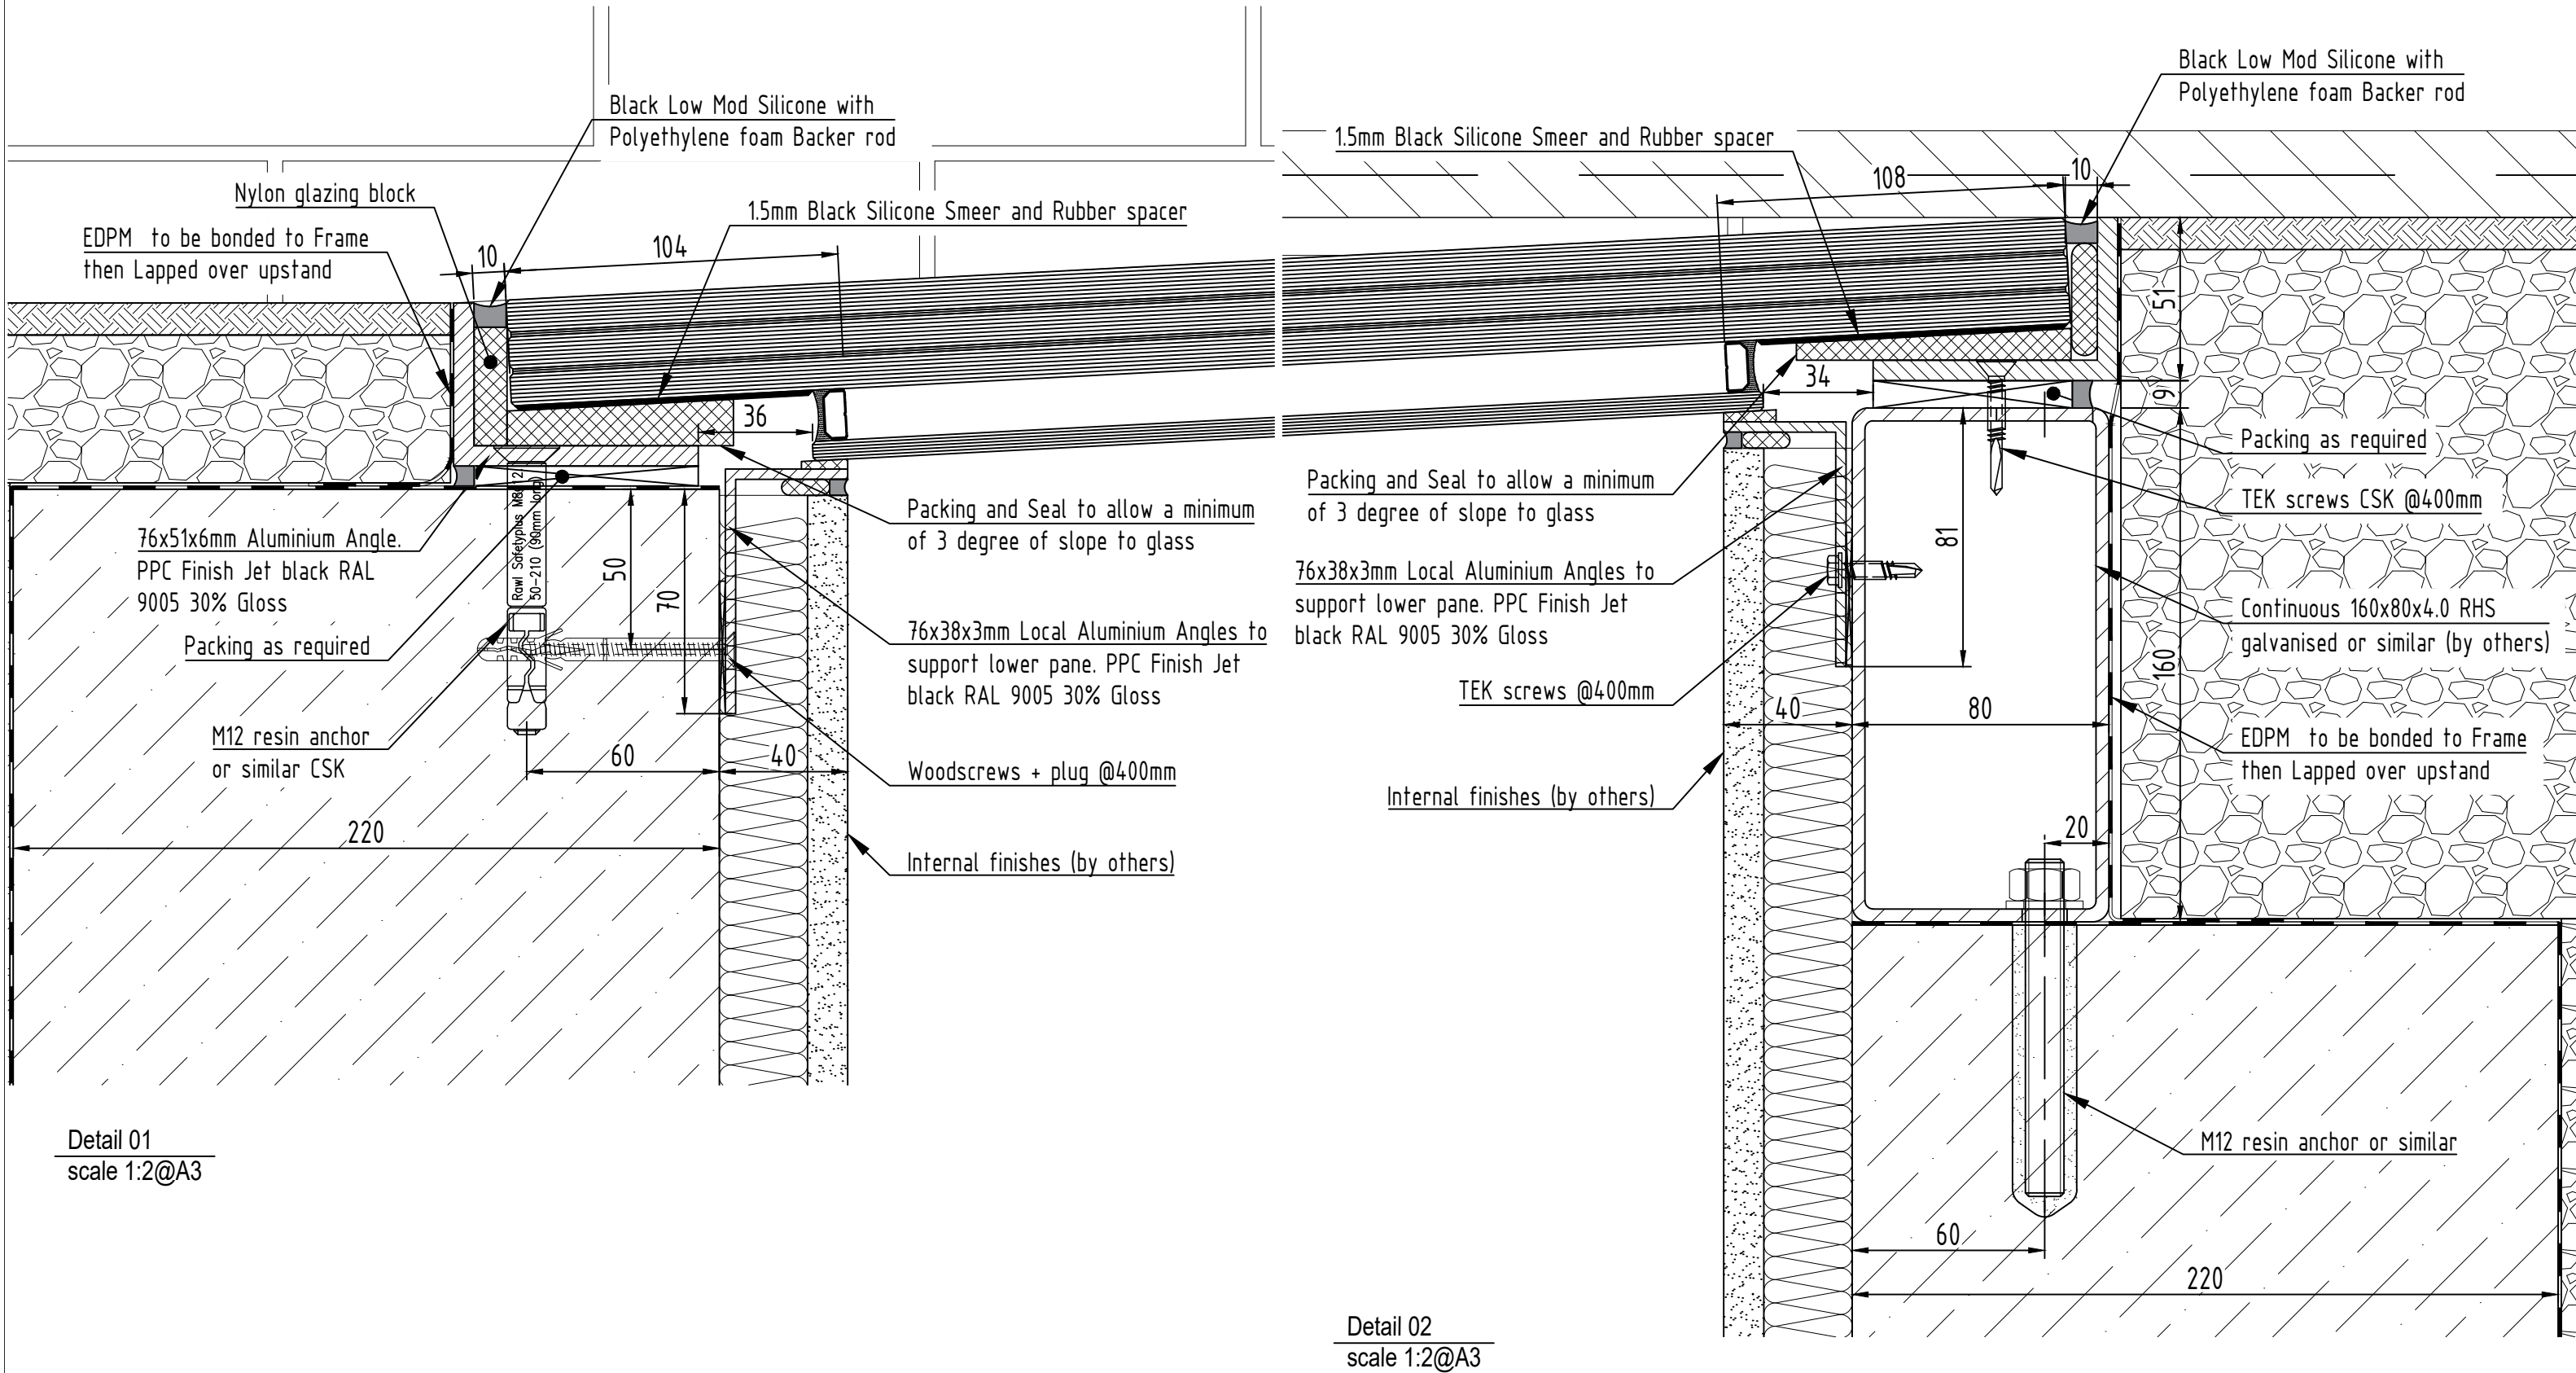

© COPYRIGHT & DESIGN  COPYRIGHT & DESIGN RIGHT 2008	PROJECT/SITE ADDRESS:	'28-29 Hans Place - Garden Walk on Unit'	REVISIONS	DATE 21/06/18	DRAWN by D.Z.	
	<div>ghINTERIOR GLASS</div>  STAMFORD HOUSE 57 LIDDON ROAD BROMLEY, KENT BR1 2SR			CHECKED by	Project M.	
				SCALE 1:2@A3	REV.	
				DRAWING REF.		
				004		
				DRAWING TITLE		
TEL:		Note: CDM regulations will apply to status approval of drawings and manufacture will only commence on receipt of 'A' status approval of drawings issued.	Detail 1 & 2			
FAX:		<div>C = TO BE AMENDED - Drawings to be resubmitted. B = APPROVED WITH AMENDMENTS - Drawings to be resubmitted with final amendments included. A = APPROVED FOR PRODUCTION, NO COMMENTS - Procurement of materials, manufacture and installation to commence.</div>	DRAWING STATUS		Approval	

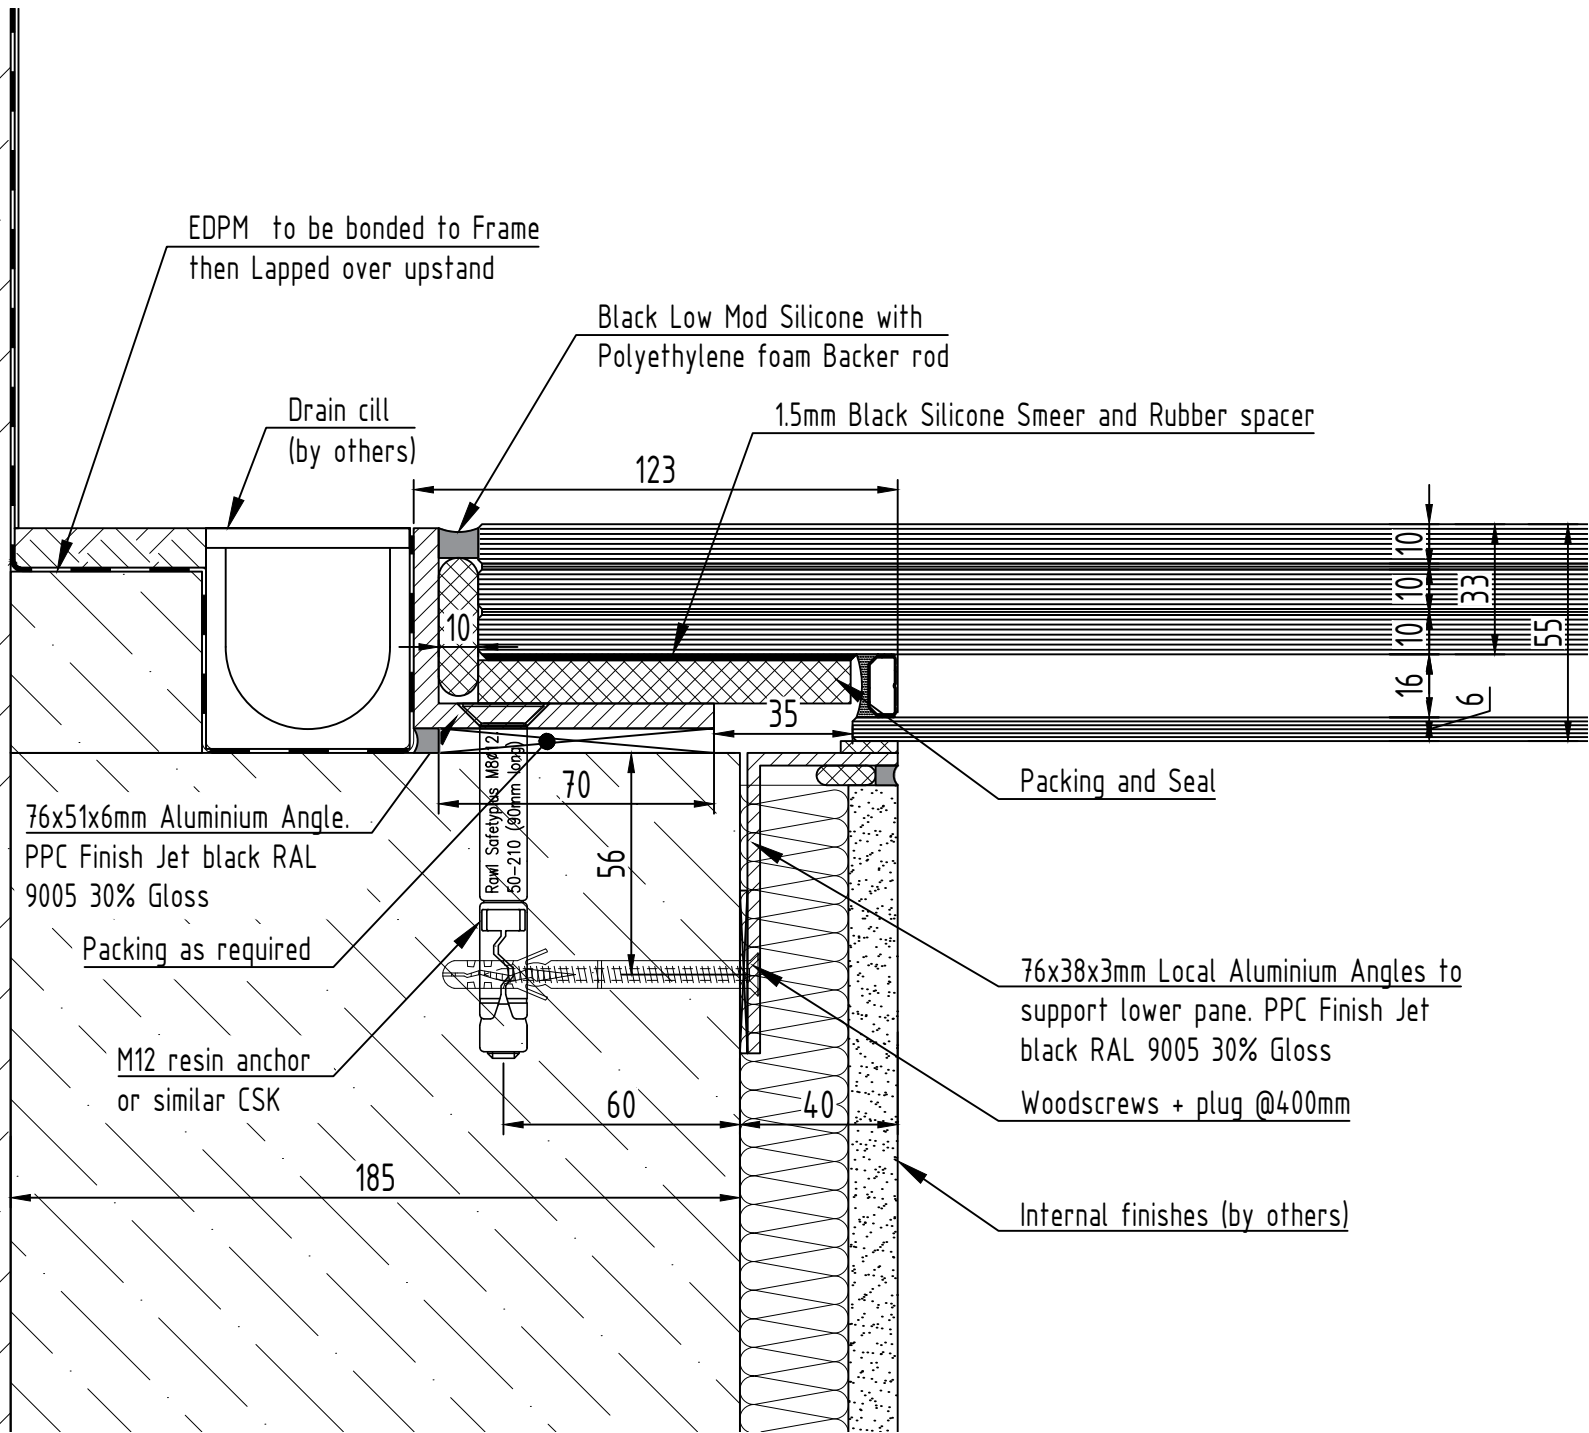

Detail 03  
scale 1:2@A3

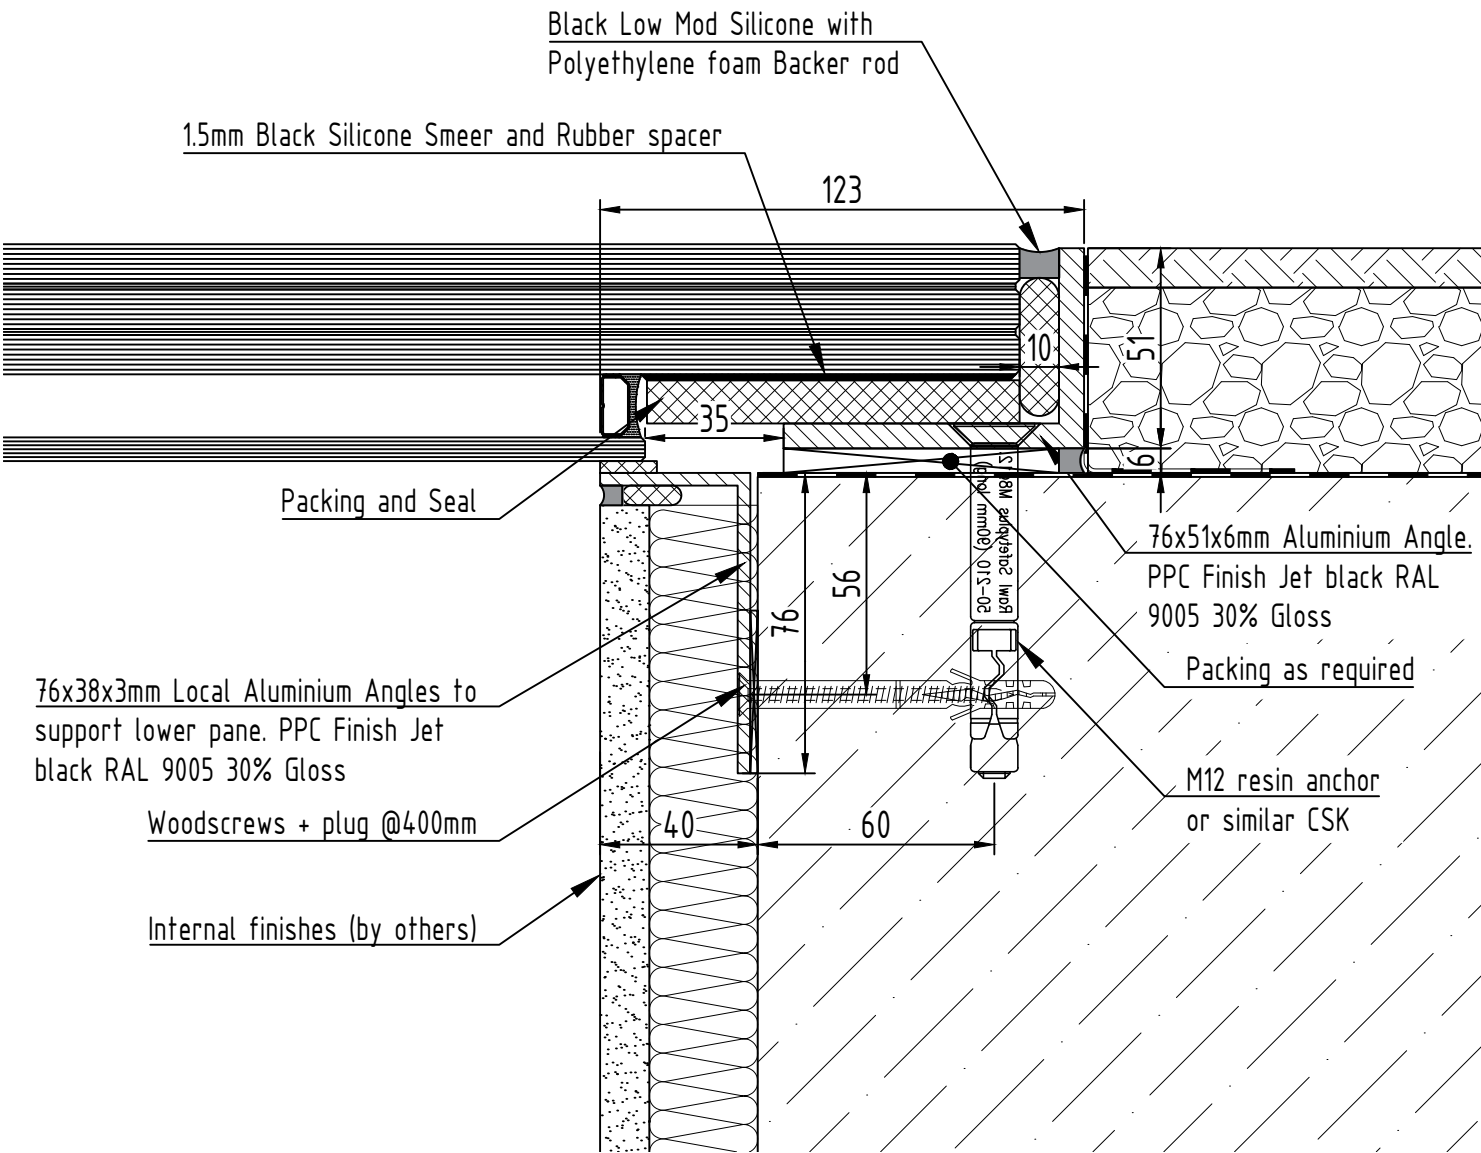

Detail 04  
scale 1:2@A3

© COPYRIGHT & DESIGN  COPYRIGHT & DESIGN RIGHT 2008	PROJECT/SITE ADDRESS:	'28-29 Hans Place - Garden Walk on Unit'	REVISIONS		DATE 21/06/18	DRAWN by D.Z.	
	<div>gh INTERIOR GLASS</div>  STAMFORD HOUSE 57 LIDDON ROAD BROMLEY, KENT BR1 2SR				CHECKED by	Project M.	
					SCALE 1:2@A3	REV.	
					DRAWING REF.		
					005		
					DRAWING TITLE		
TEL:		Note: CDM regulations will apply to status approval of drawings and manufacture will only commence on receipt of 'A' status approval of drawings issued.		Detail 3 & 4			
FAX:		C = TO BE AMENDED - Drawings to be resubmitted. B = APPROVED WITH AMENDMENTS - Drawings to be resubmitted with final amendments included. A = APPROVED FOR PRODUCTION, NO COMMENTS - Procurement of materials, manufacture and installation to commence.		DRAWING STATUS		Approval	